


KSA SPORTS PARKS


KINGWOOD, TEXAS

STRUCTURES

CONCESSION/RESTROOM BUILDING

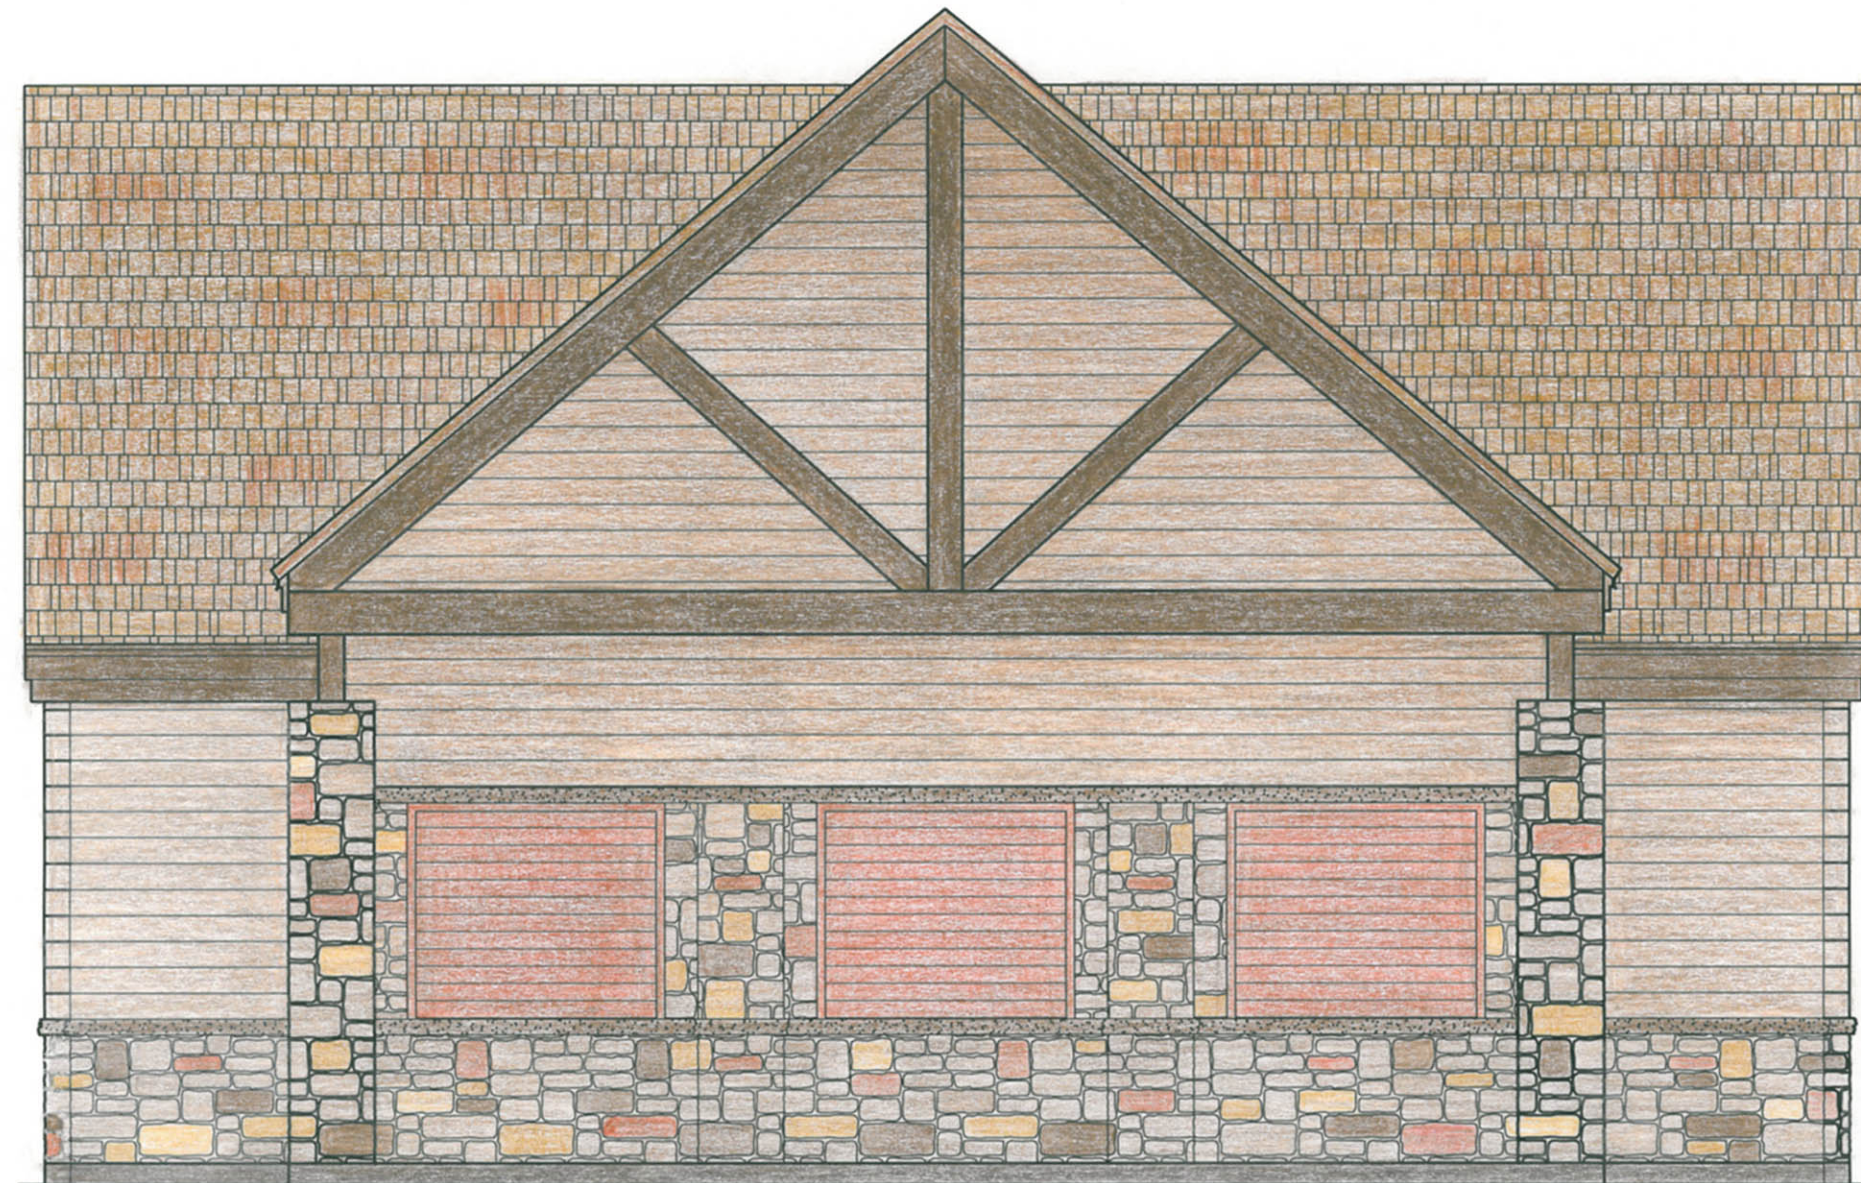


FRONT ELEVATION

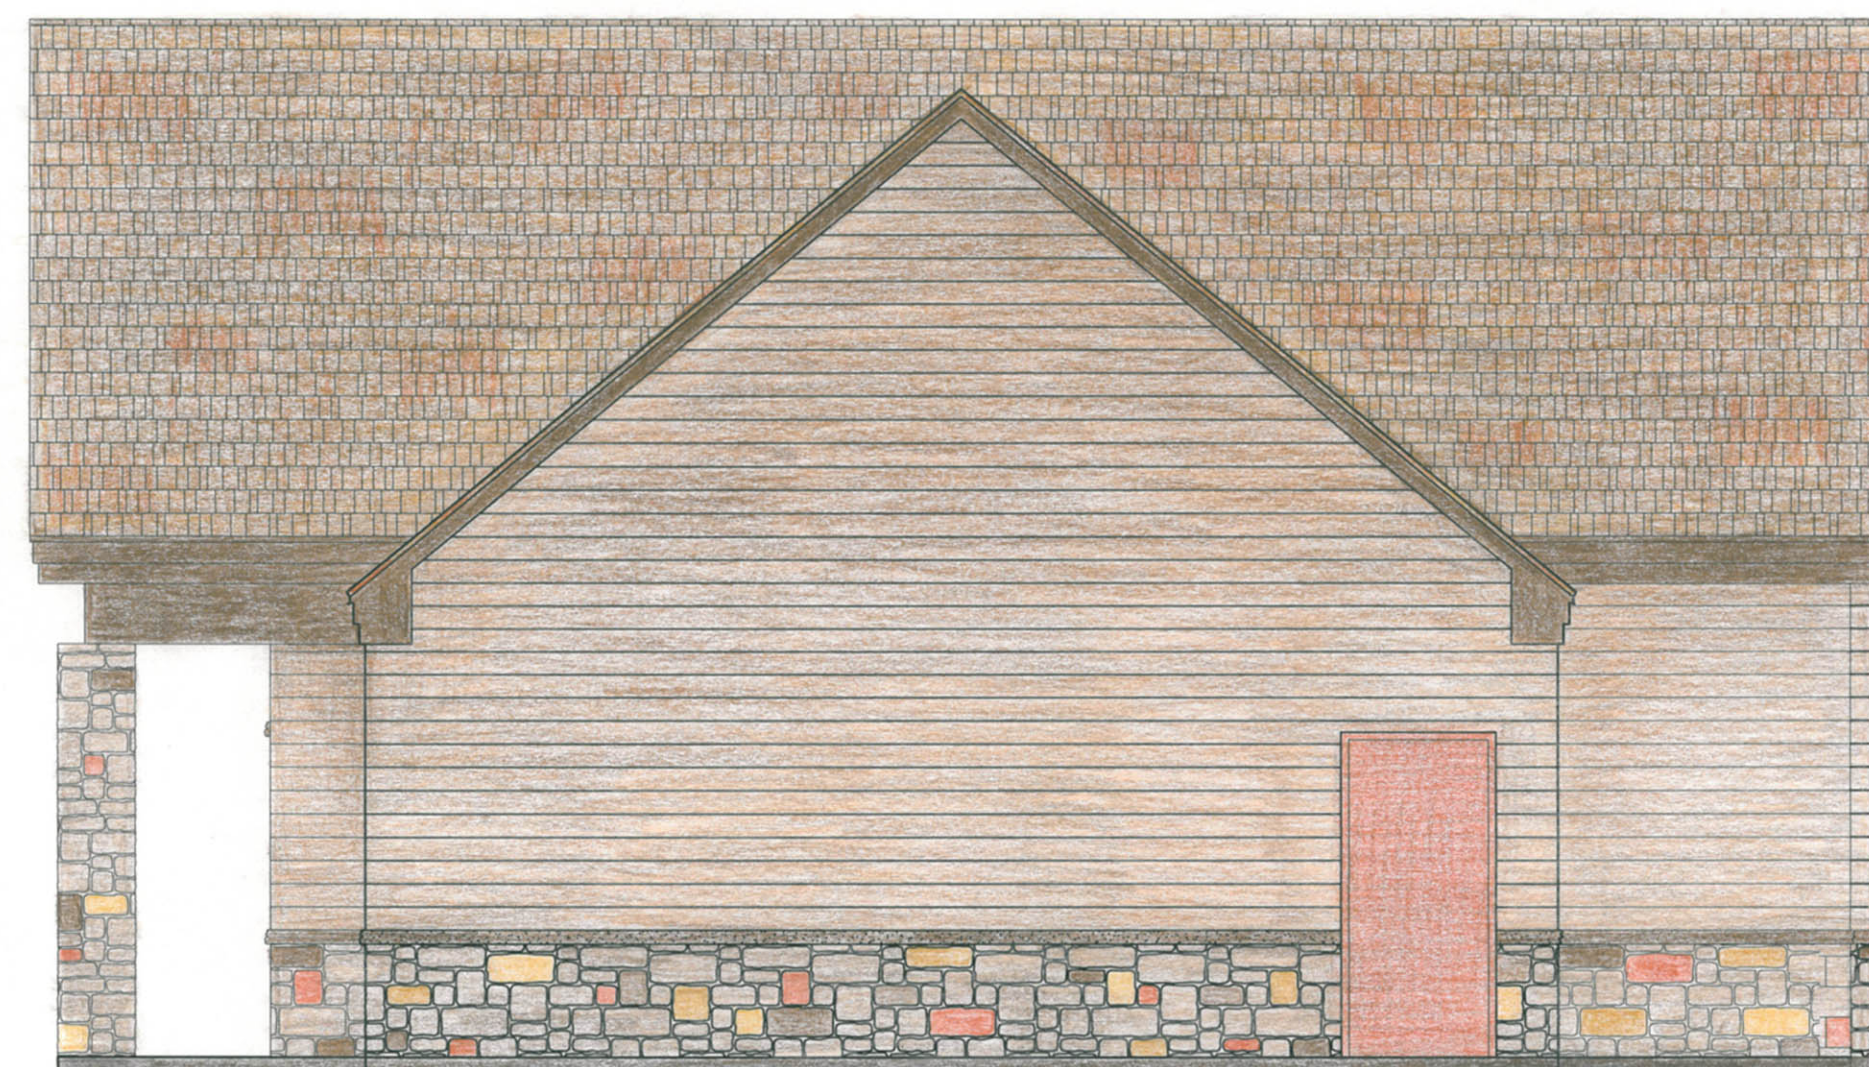


SIDE ELEVATION

PAVILION

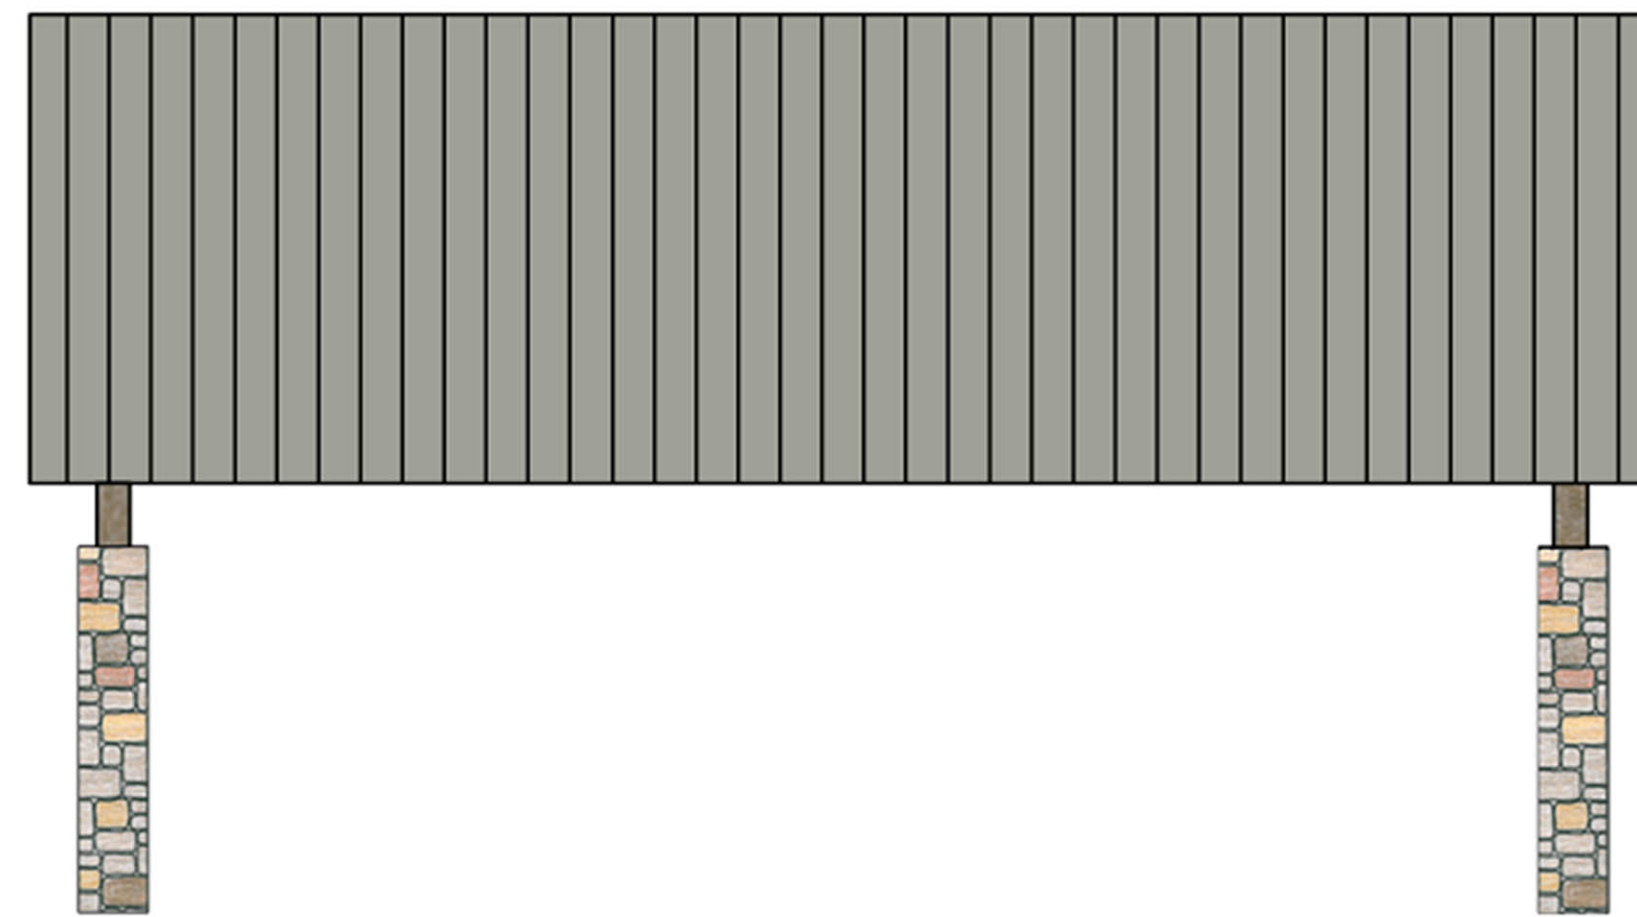

DUGOUT

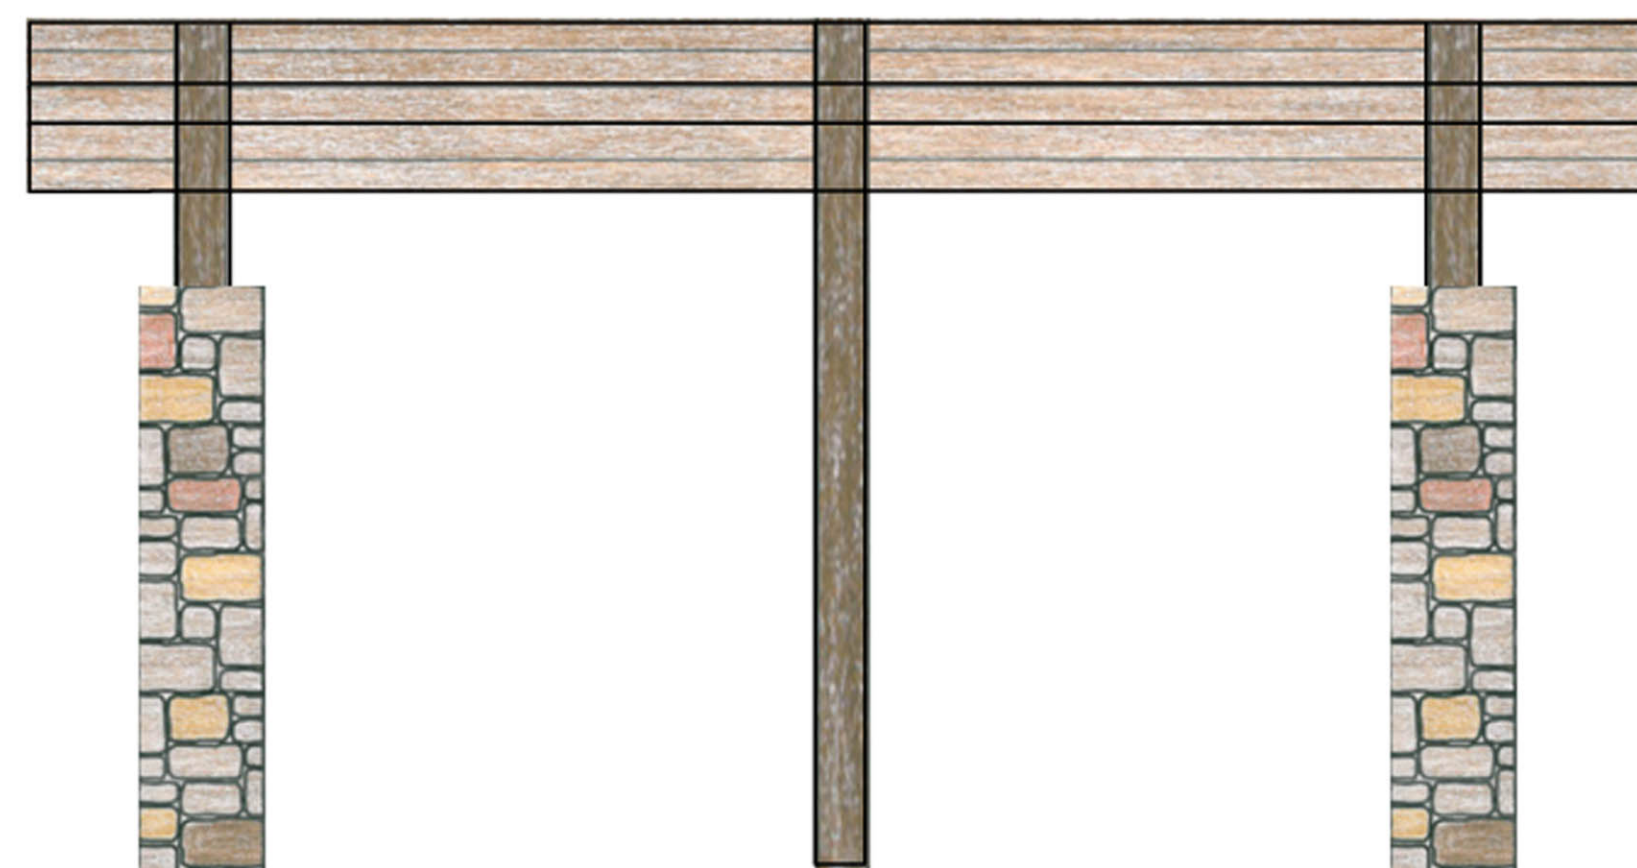

FURNISHINGS

PEDESTRIAN BRIDGE



SIGNAGE